


Grundrissplan Haus A - 1. Obergeschoss

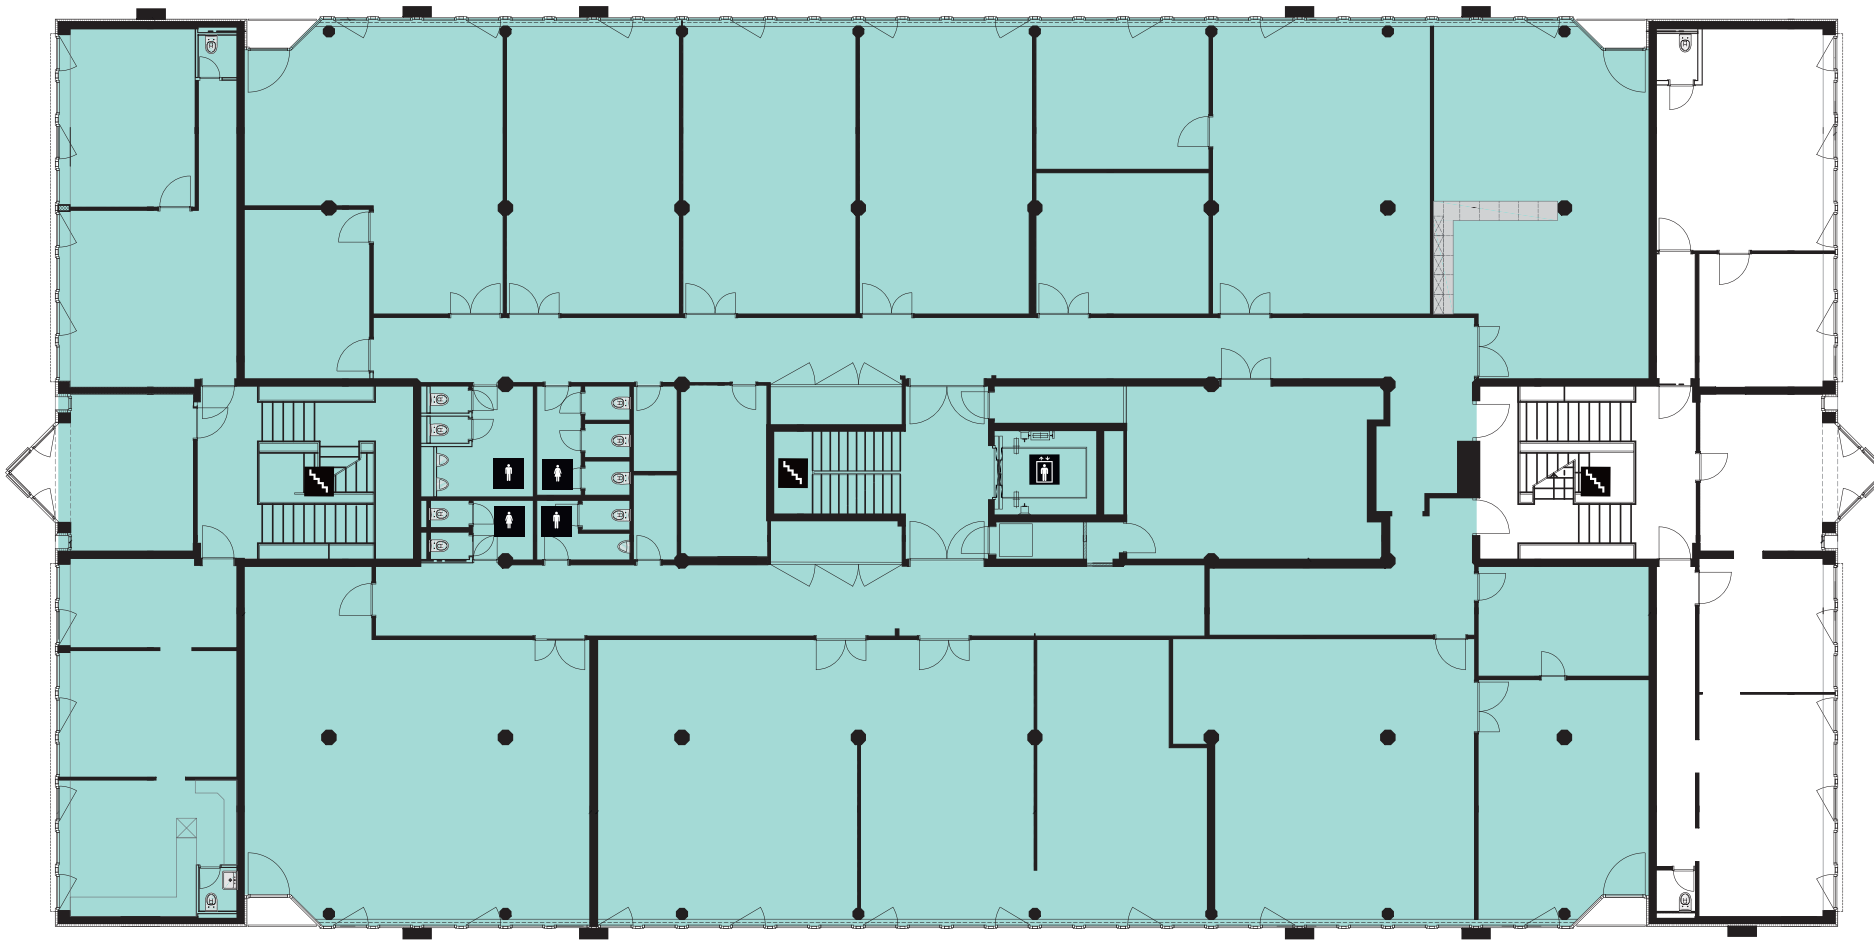

KONTAKT



Wincasa SA

Laurine Matthey-Doret


Av. Rumine 20

1002 Lausanne

Tel. +41 21 310 61 36

E-Mail laurine.matthey-doret@wincasa.ch

Grundrissplan Haus A - 2. Obergeschoss

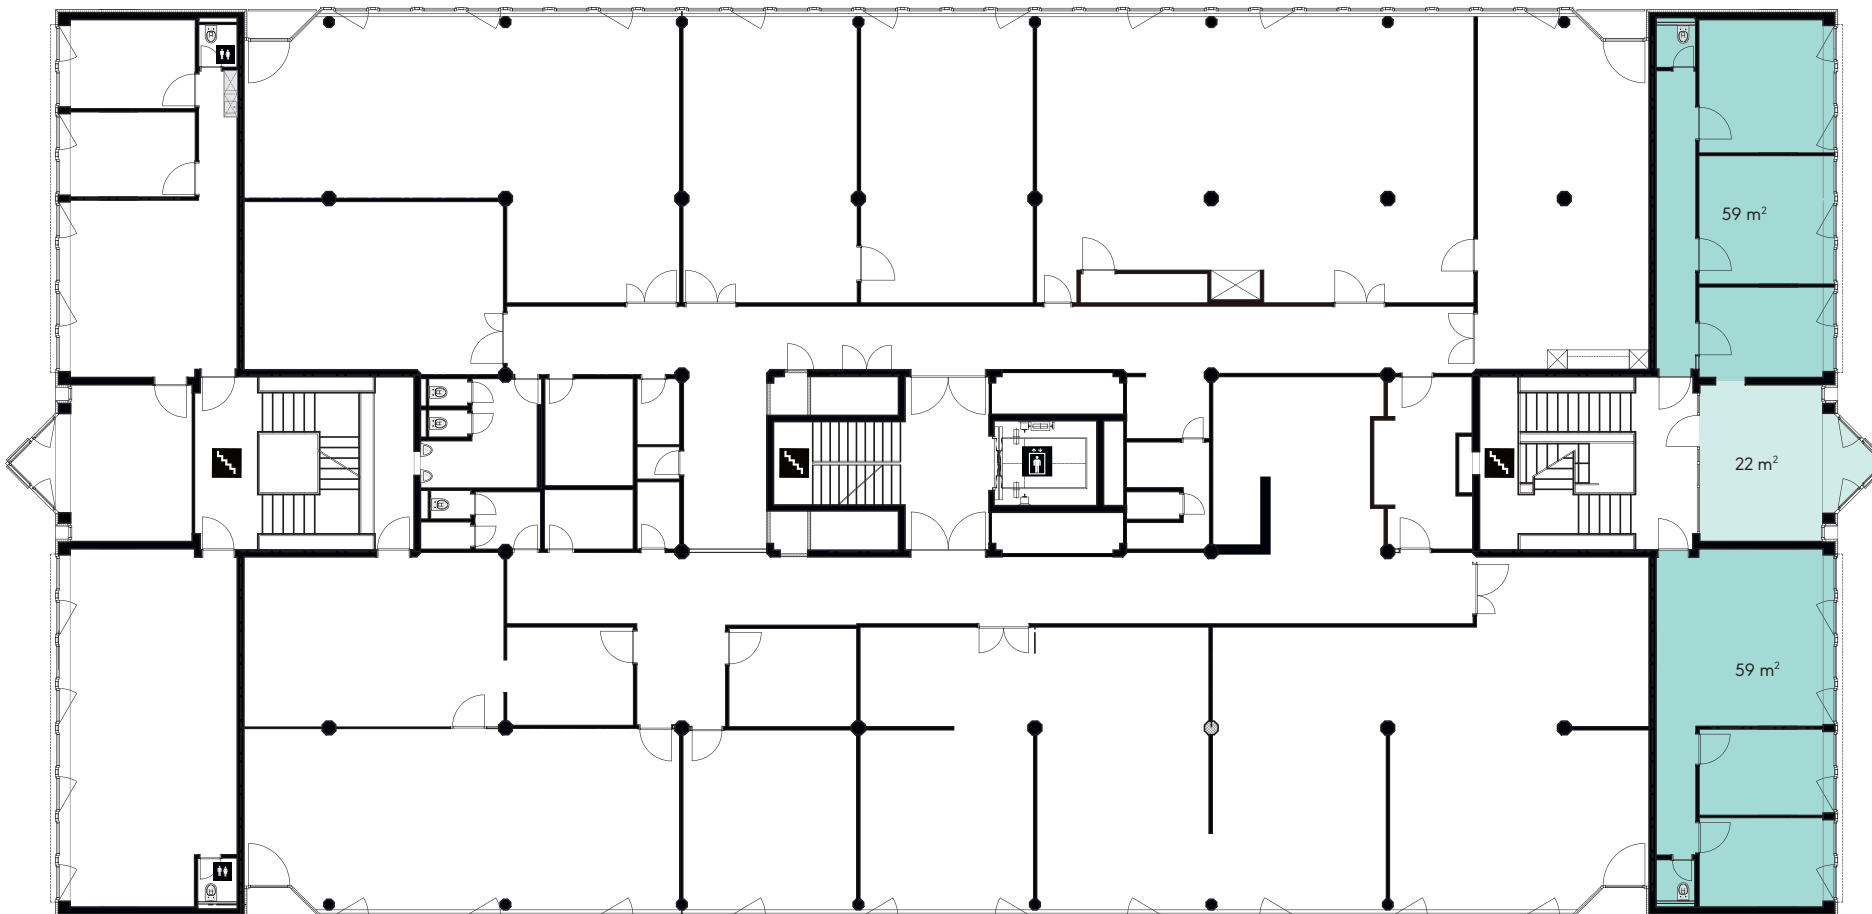

KONTAKT



Wincasa SA

Laurine Matthey-Doret

Av. Rumine 20

1002 Lausanne

Tel. +41 21 310 61 36

E-Mail laurine.matthey-doret@wincasa.ch